

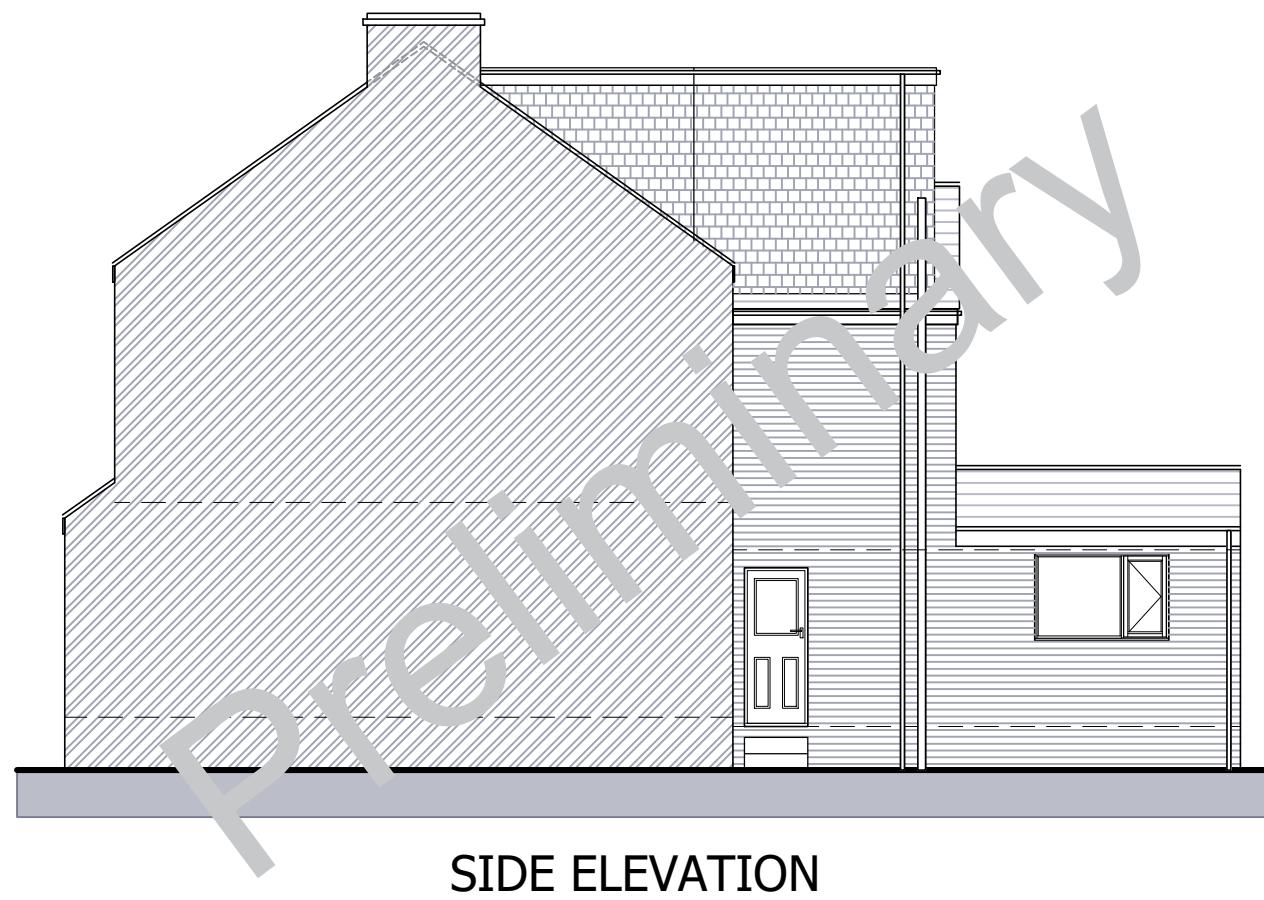
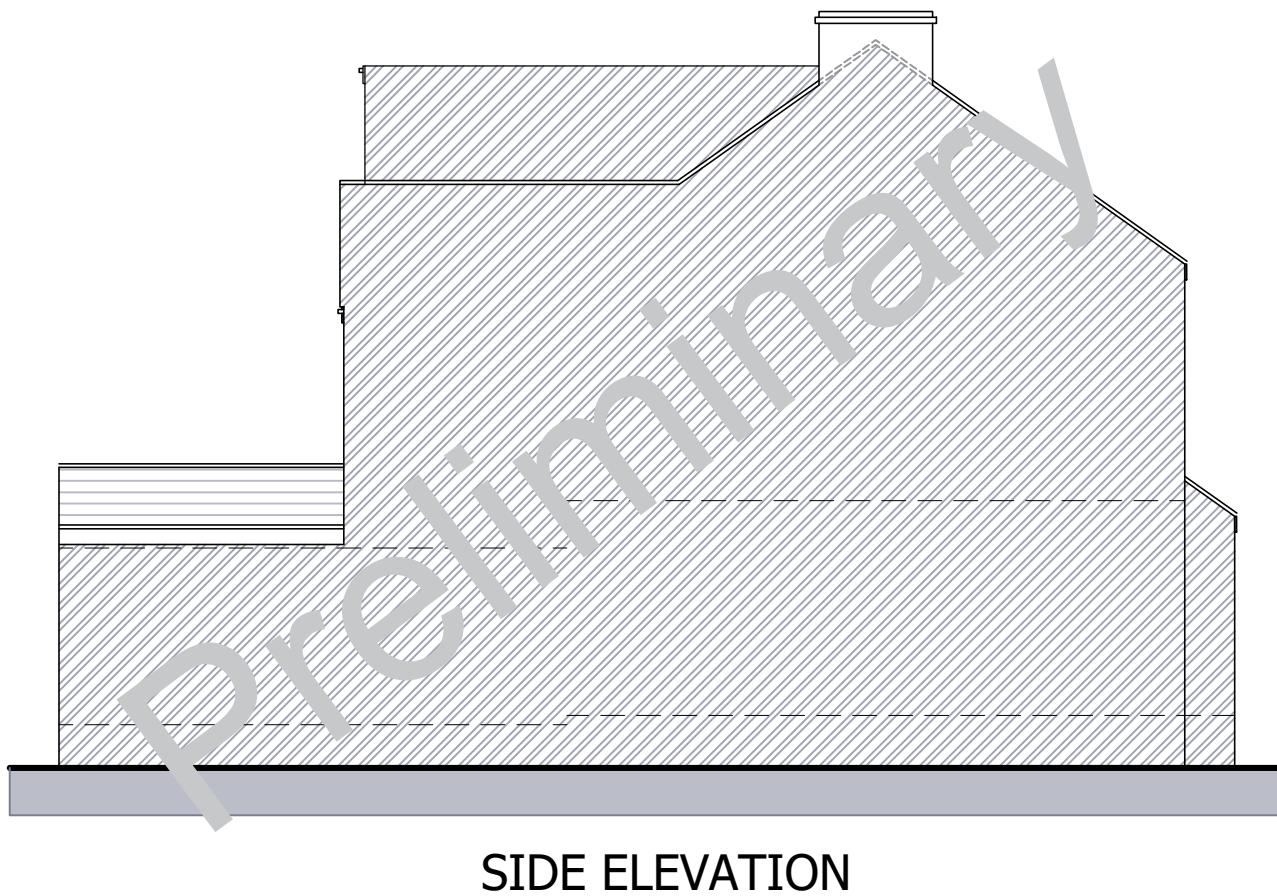


GROUND FLOOR PLAN

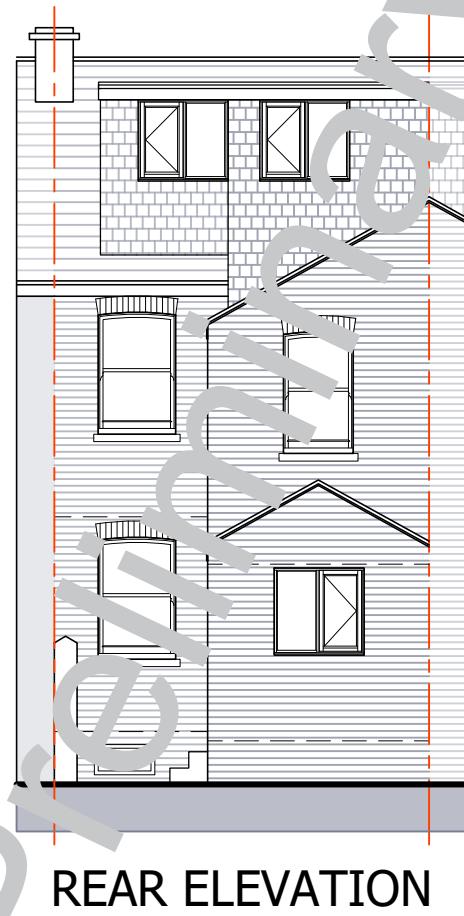

EXISTING PLANS & ELEVATIONS
Scale 1:100@A3
Rev *
21-014 (EXT)
December 2021

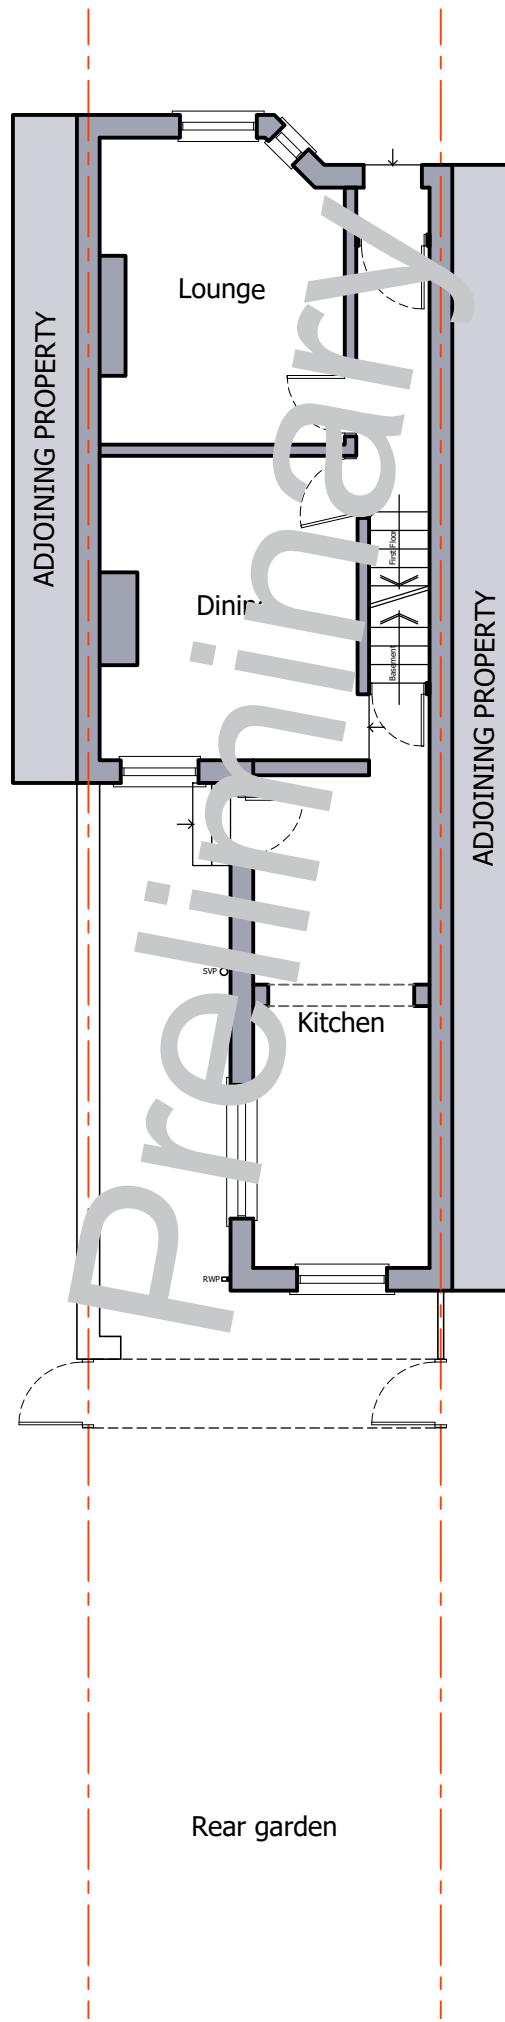

L.JONES
TECHNICAL
DESIGN
SERVICES

The Copyright of this drawing belongs to L.Jones Technical Design Services and shall not be used or reproduced in any form without its express permission. The moral right of the Author is hereby asserted. Copyright © 2000.

- Do not scale from this drawing for the purpose of construction - Work to figured dimensions only. All dimensions to be checked on site prior to the execution of any work.
- For the avoidance of doubt all dimensions are measured to wall structure and not the finishes unless otherwise stated.
- Where any discrepancy is found to exist within or between drawings and/or documents it should be reported to the architect immediately.
- L.Jones Technical Design Services shall not be liable for any use of drawings & documents for any purpose other than for which the same were prepared by or on behalf of L.Jones Technical Design Services.

Rev.	Date.	Initial.
Description		